



Note:
1. ALL DOORS AND WINDOWS OPENING SIZE SHOWN IN THE PLAN ARE MASONRY OPENING.

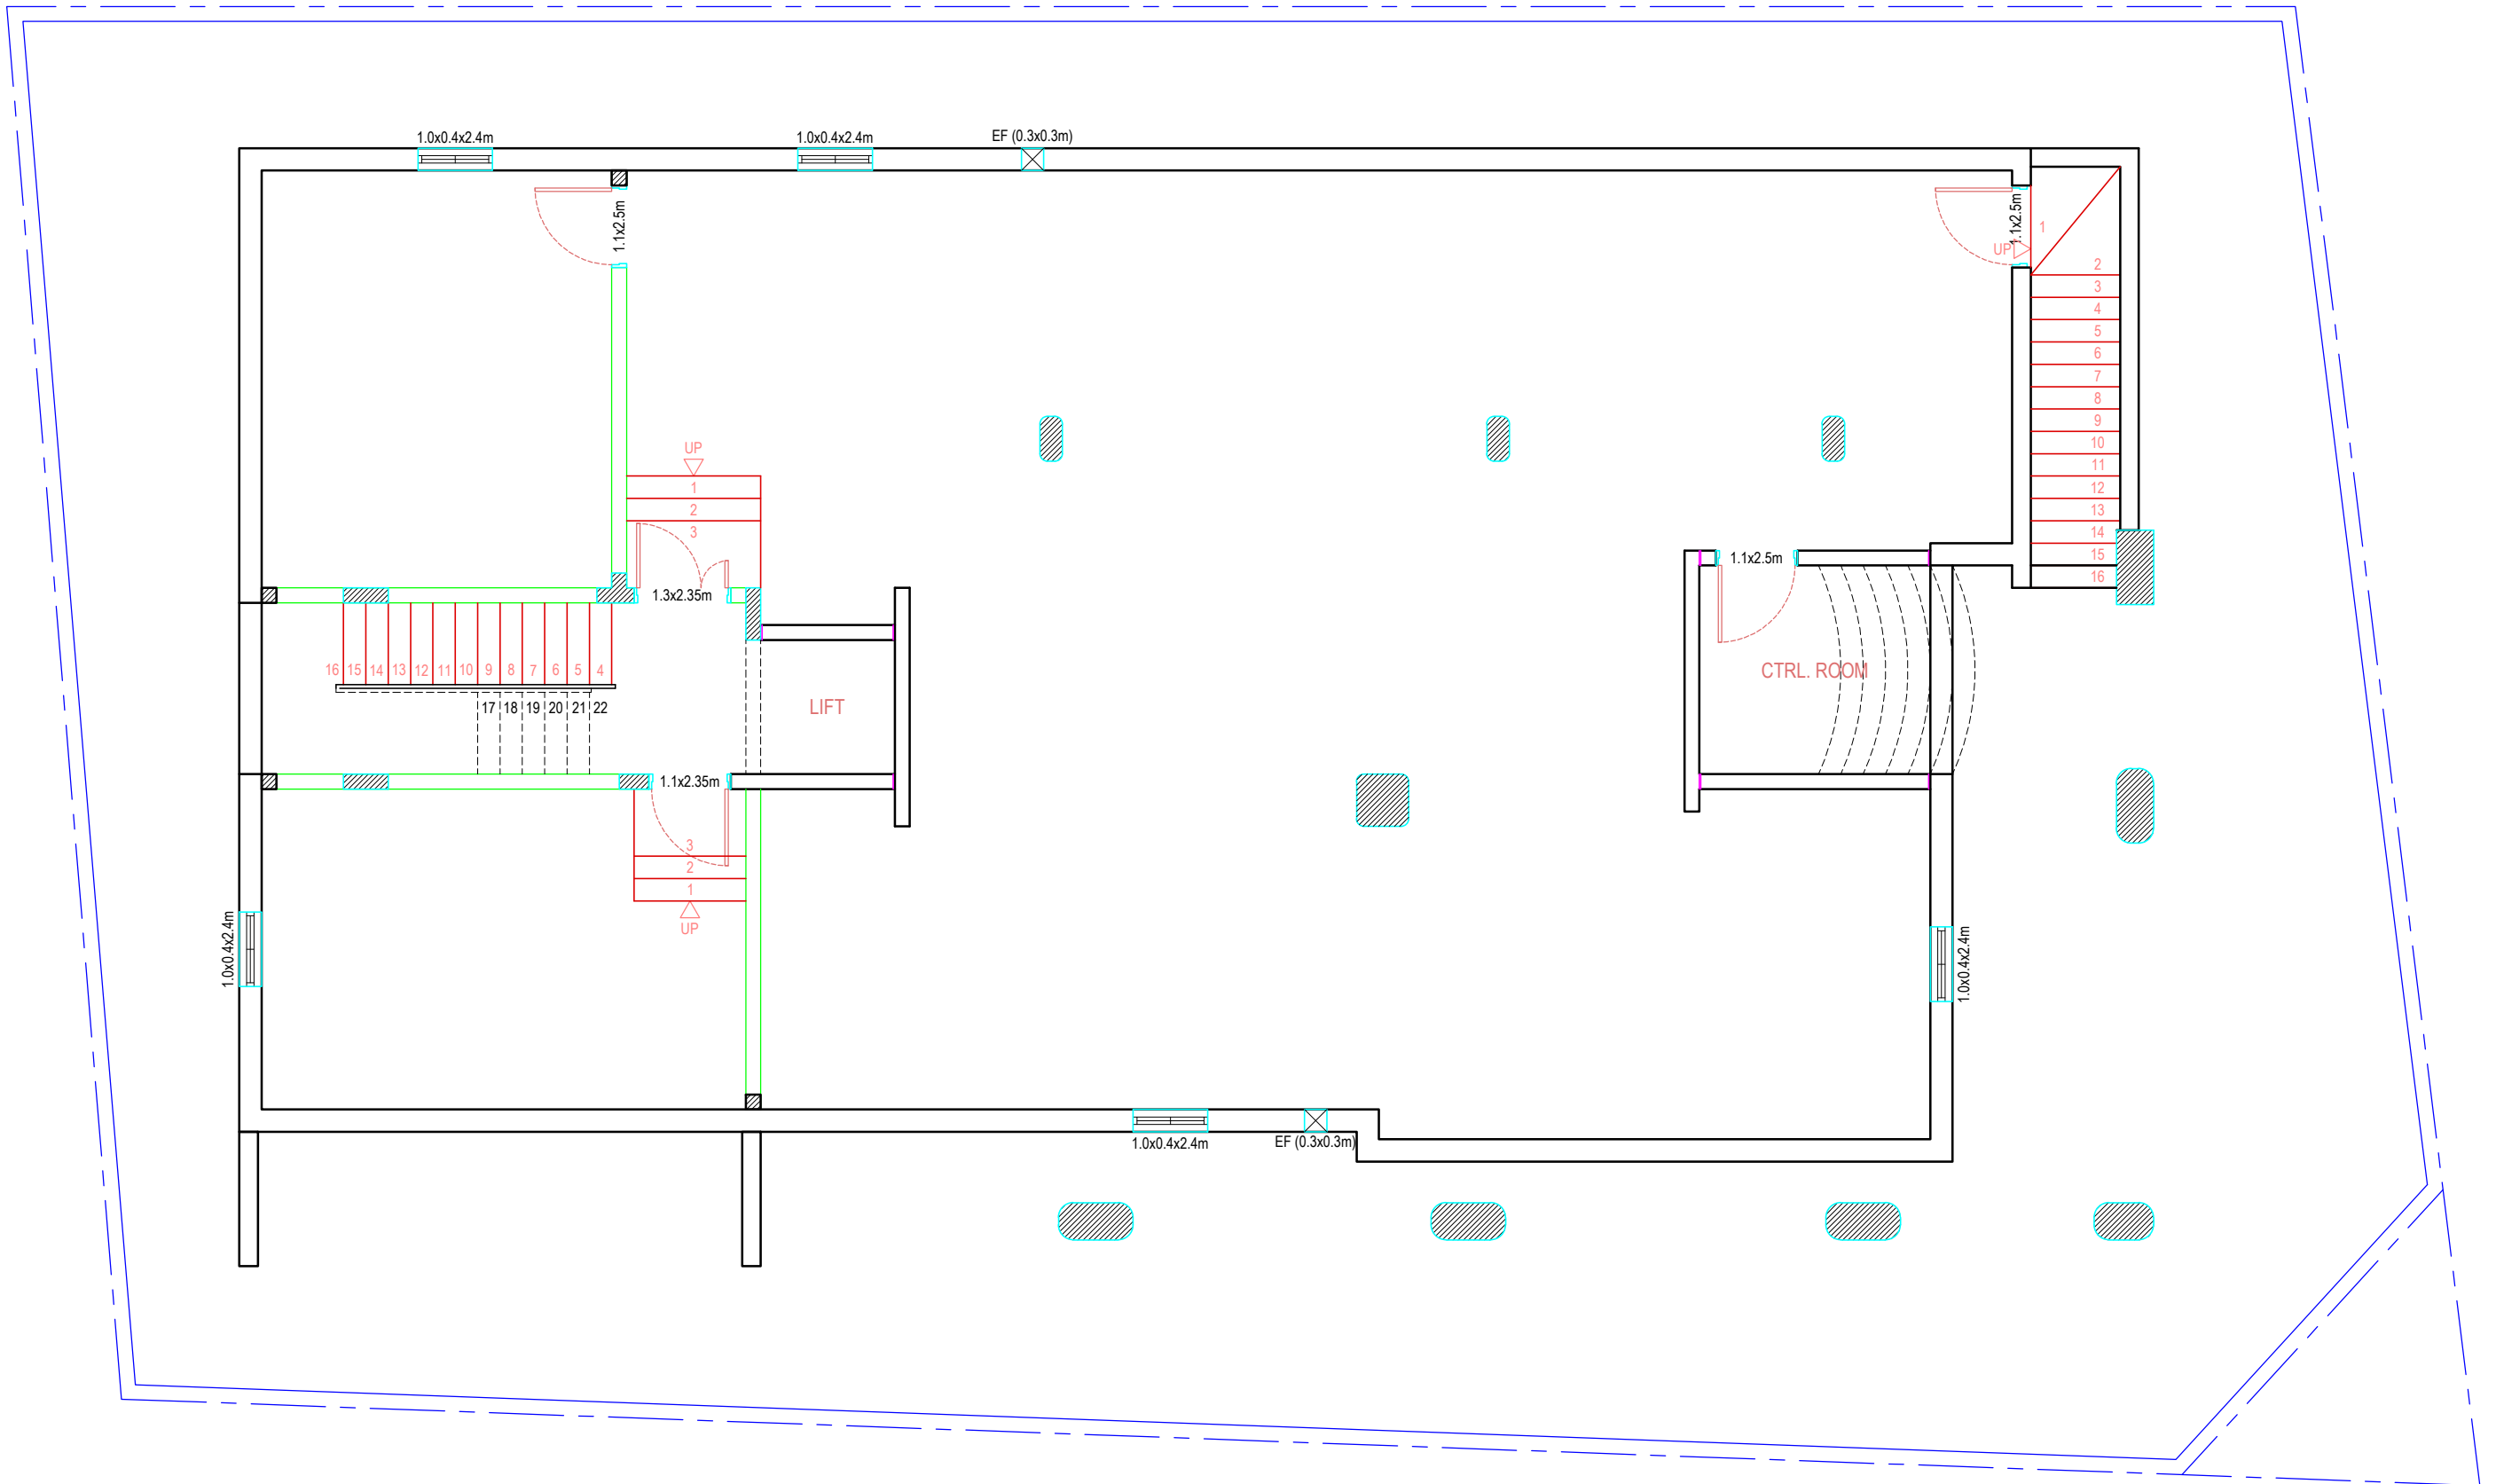


BASEMENT - SAEED JASSIM AL-YOUSEF

Note:
 1. ALL DOORS AND WINDOWS OPENING SIZE SHOWN IN THE PLAN ARE MASONRY OPENING.

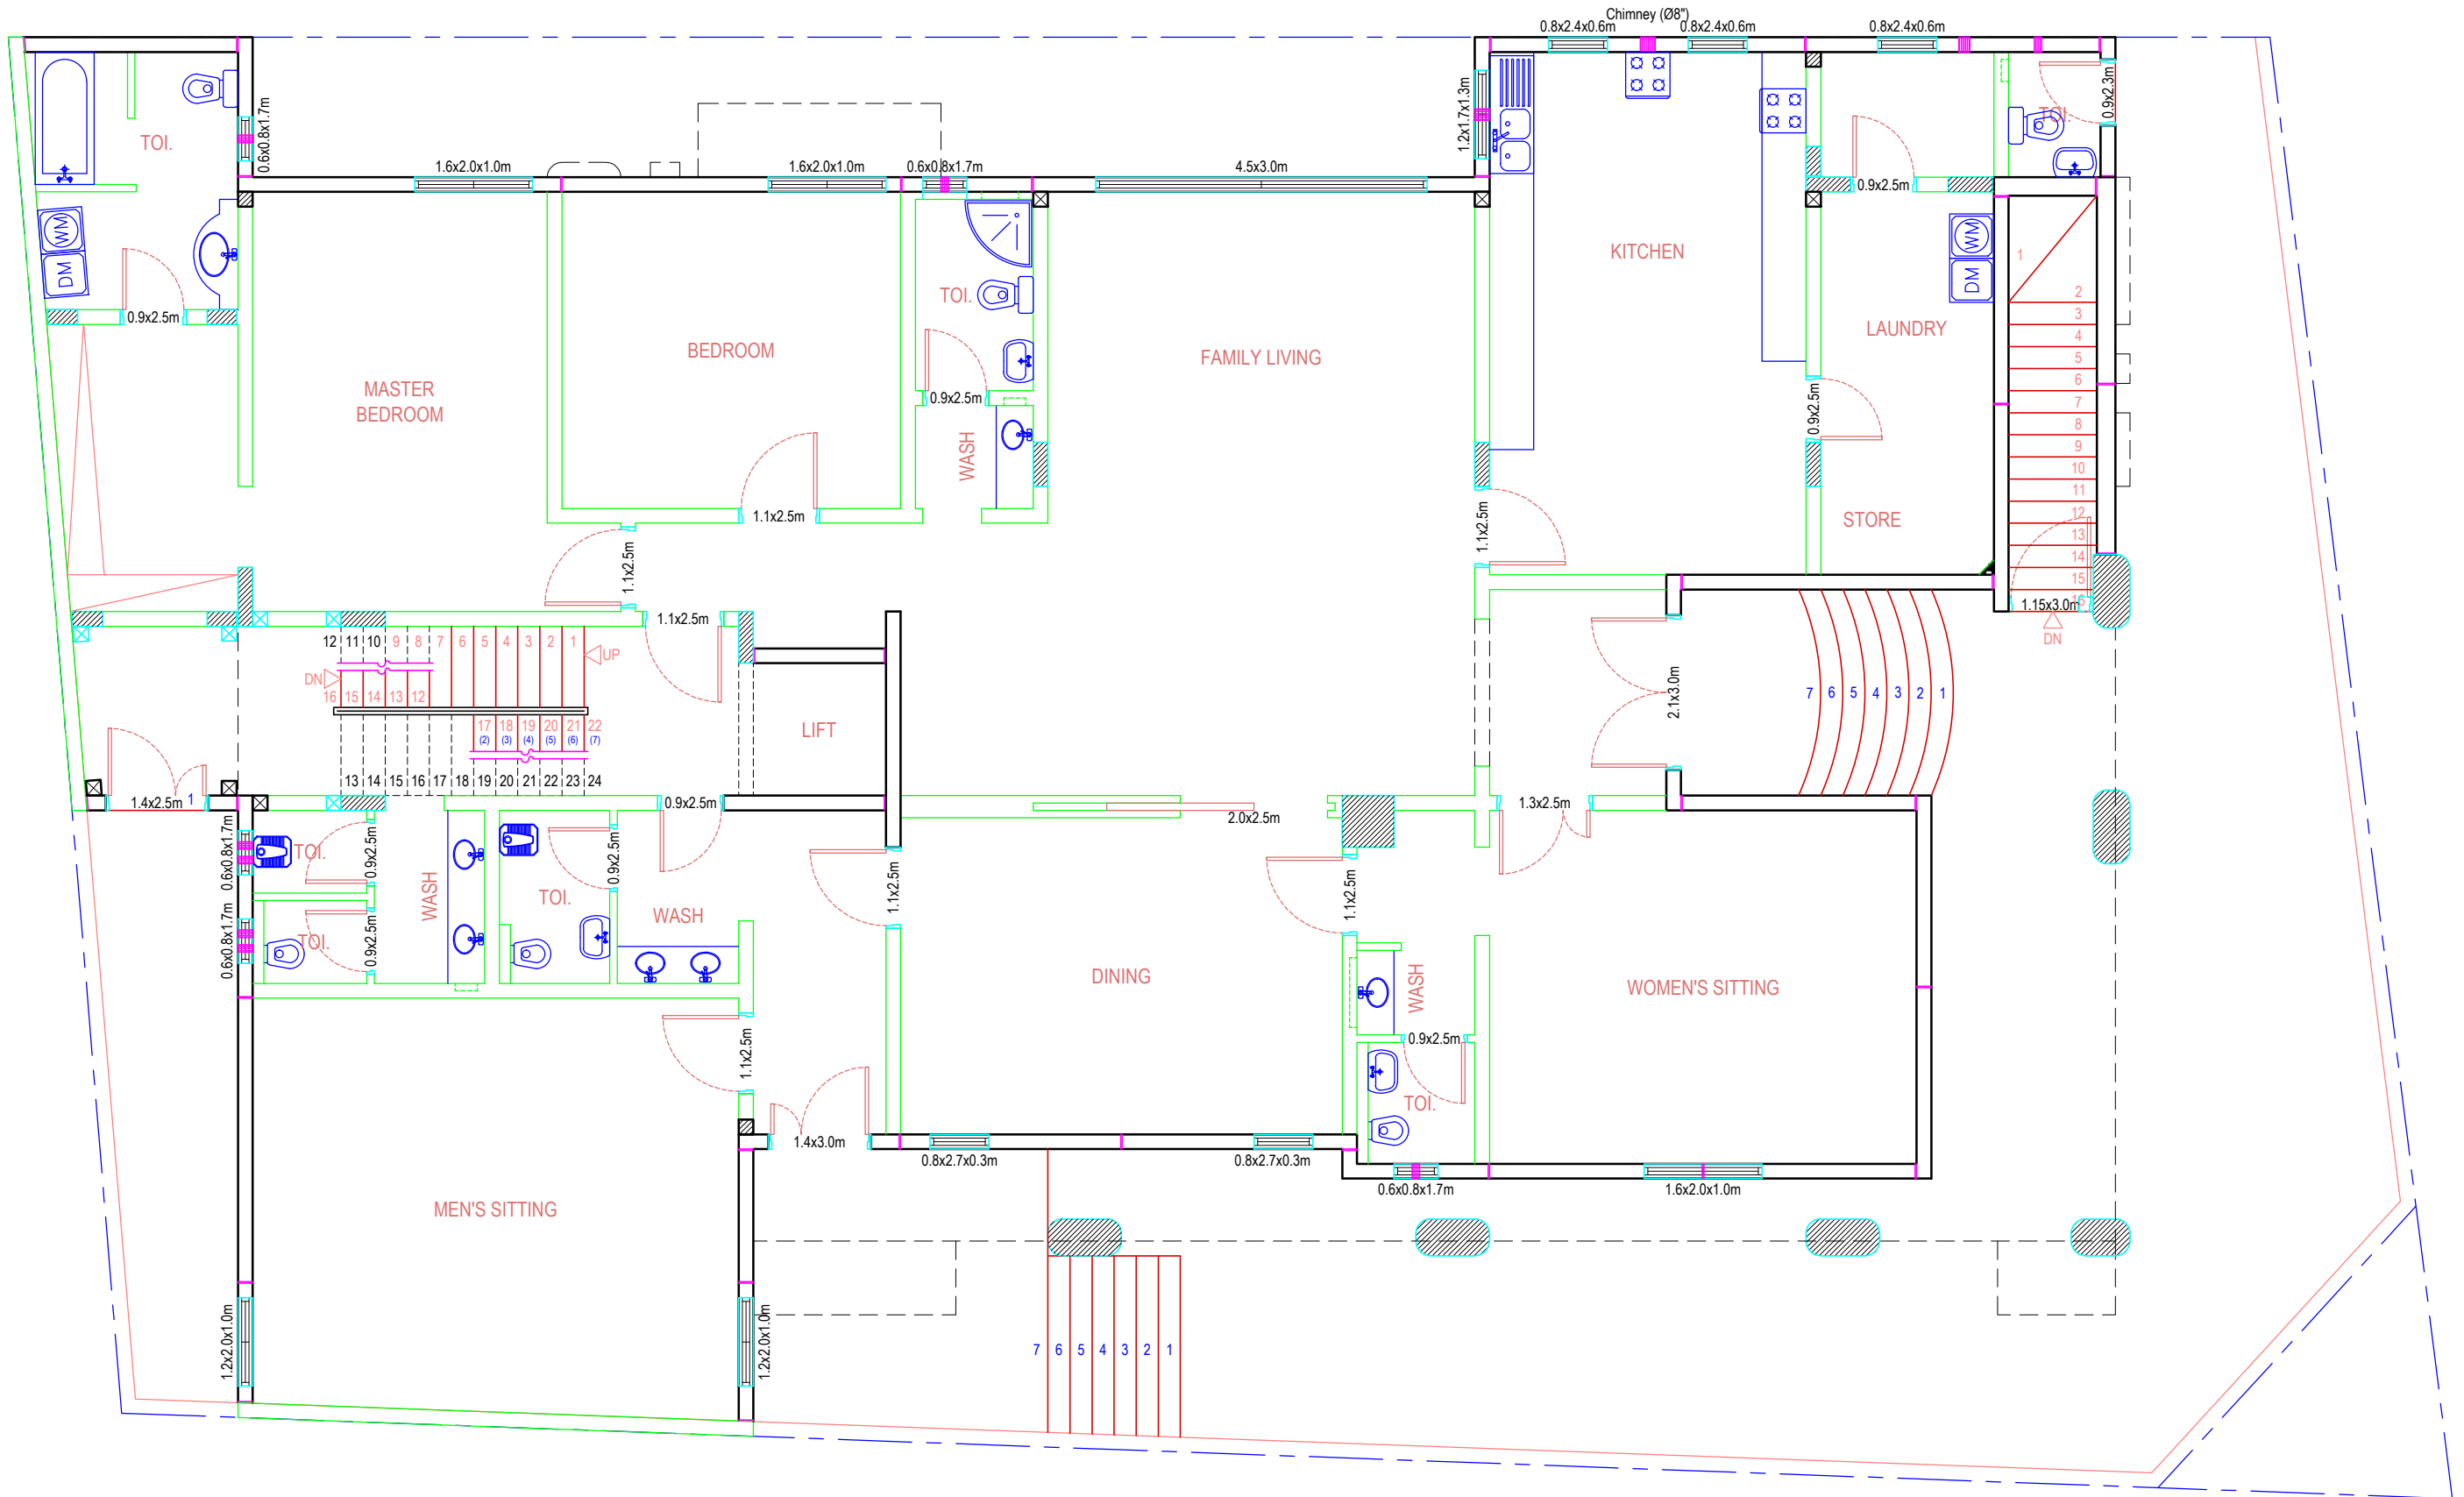


GROUND FLOOR - SAEED JASSIM AL-YOUSEF

Note:
1. ALL DOORS AND WINDOWS OPENING SIZE SHOWN IN THE PLAN ARE MASONRY OPENING.

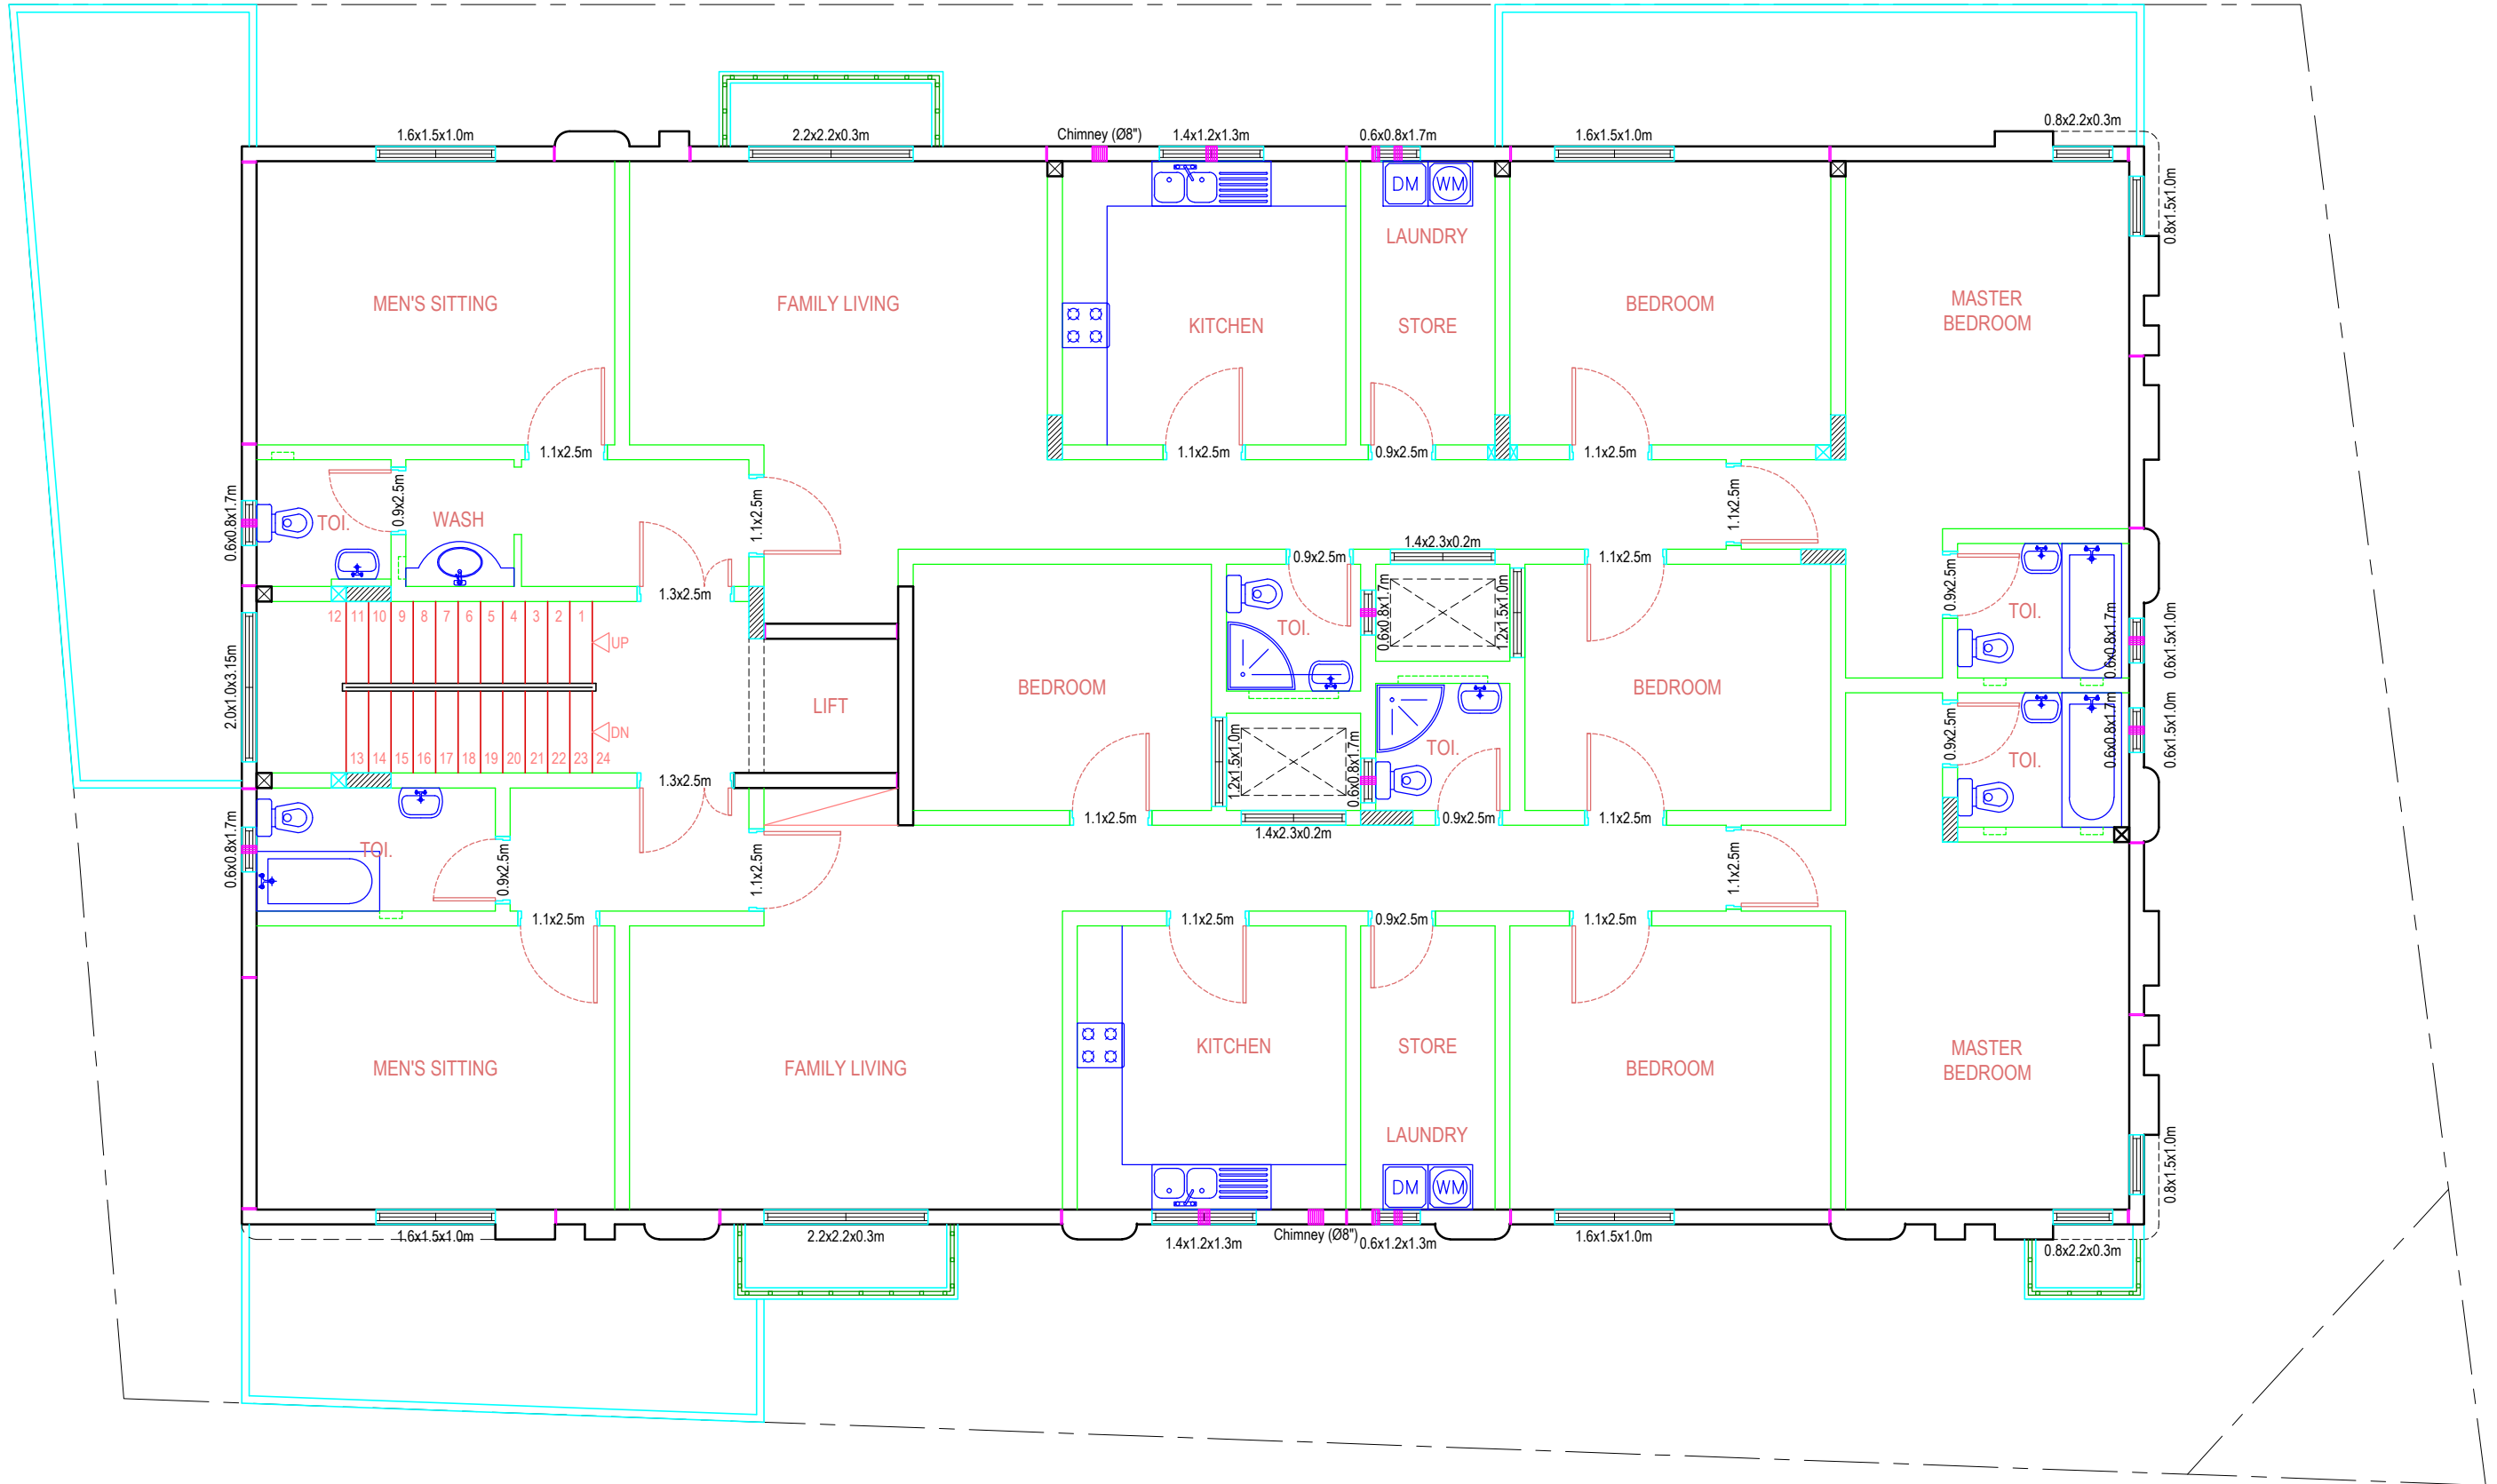


GROUND FLOOR - SAEED JASSIM AL-YOUSEF


Note:
1.ALL DOORS AND WINDOWS OPENING SIZE SHOWN IN THE PLAN ARE MASONRY OPENING.

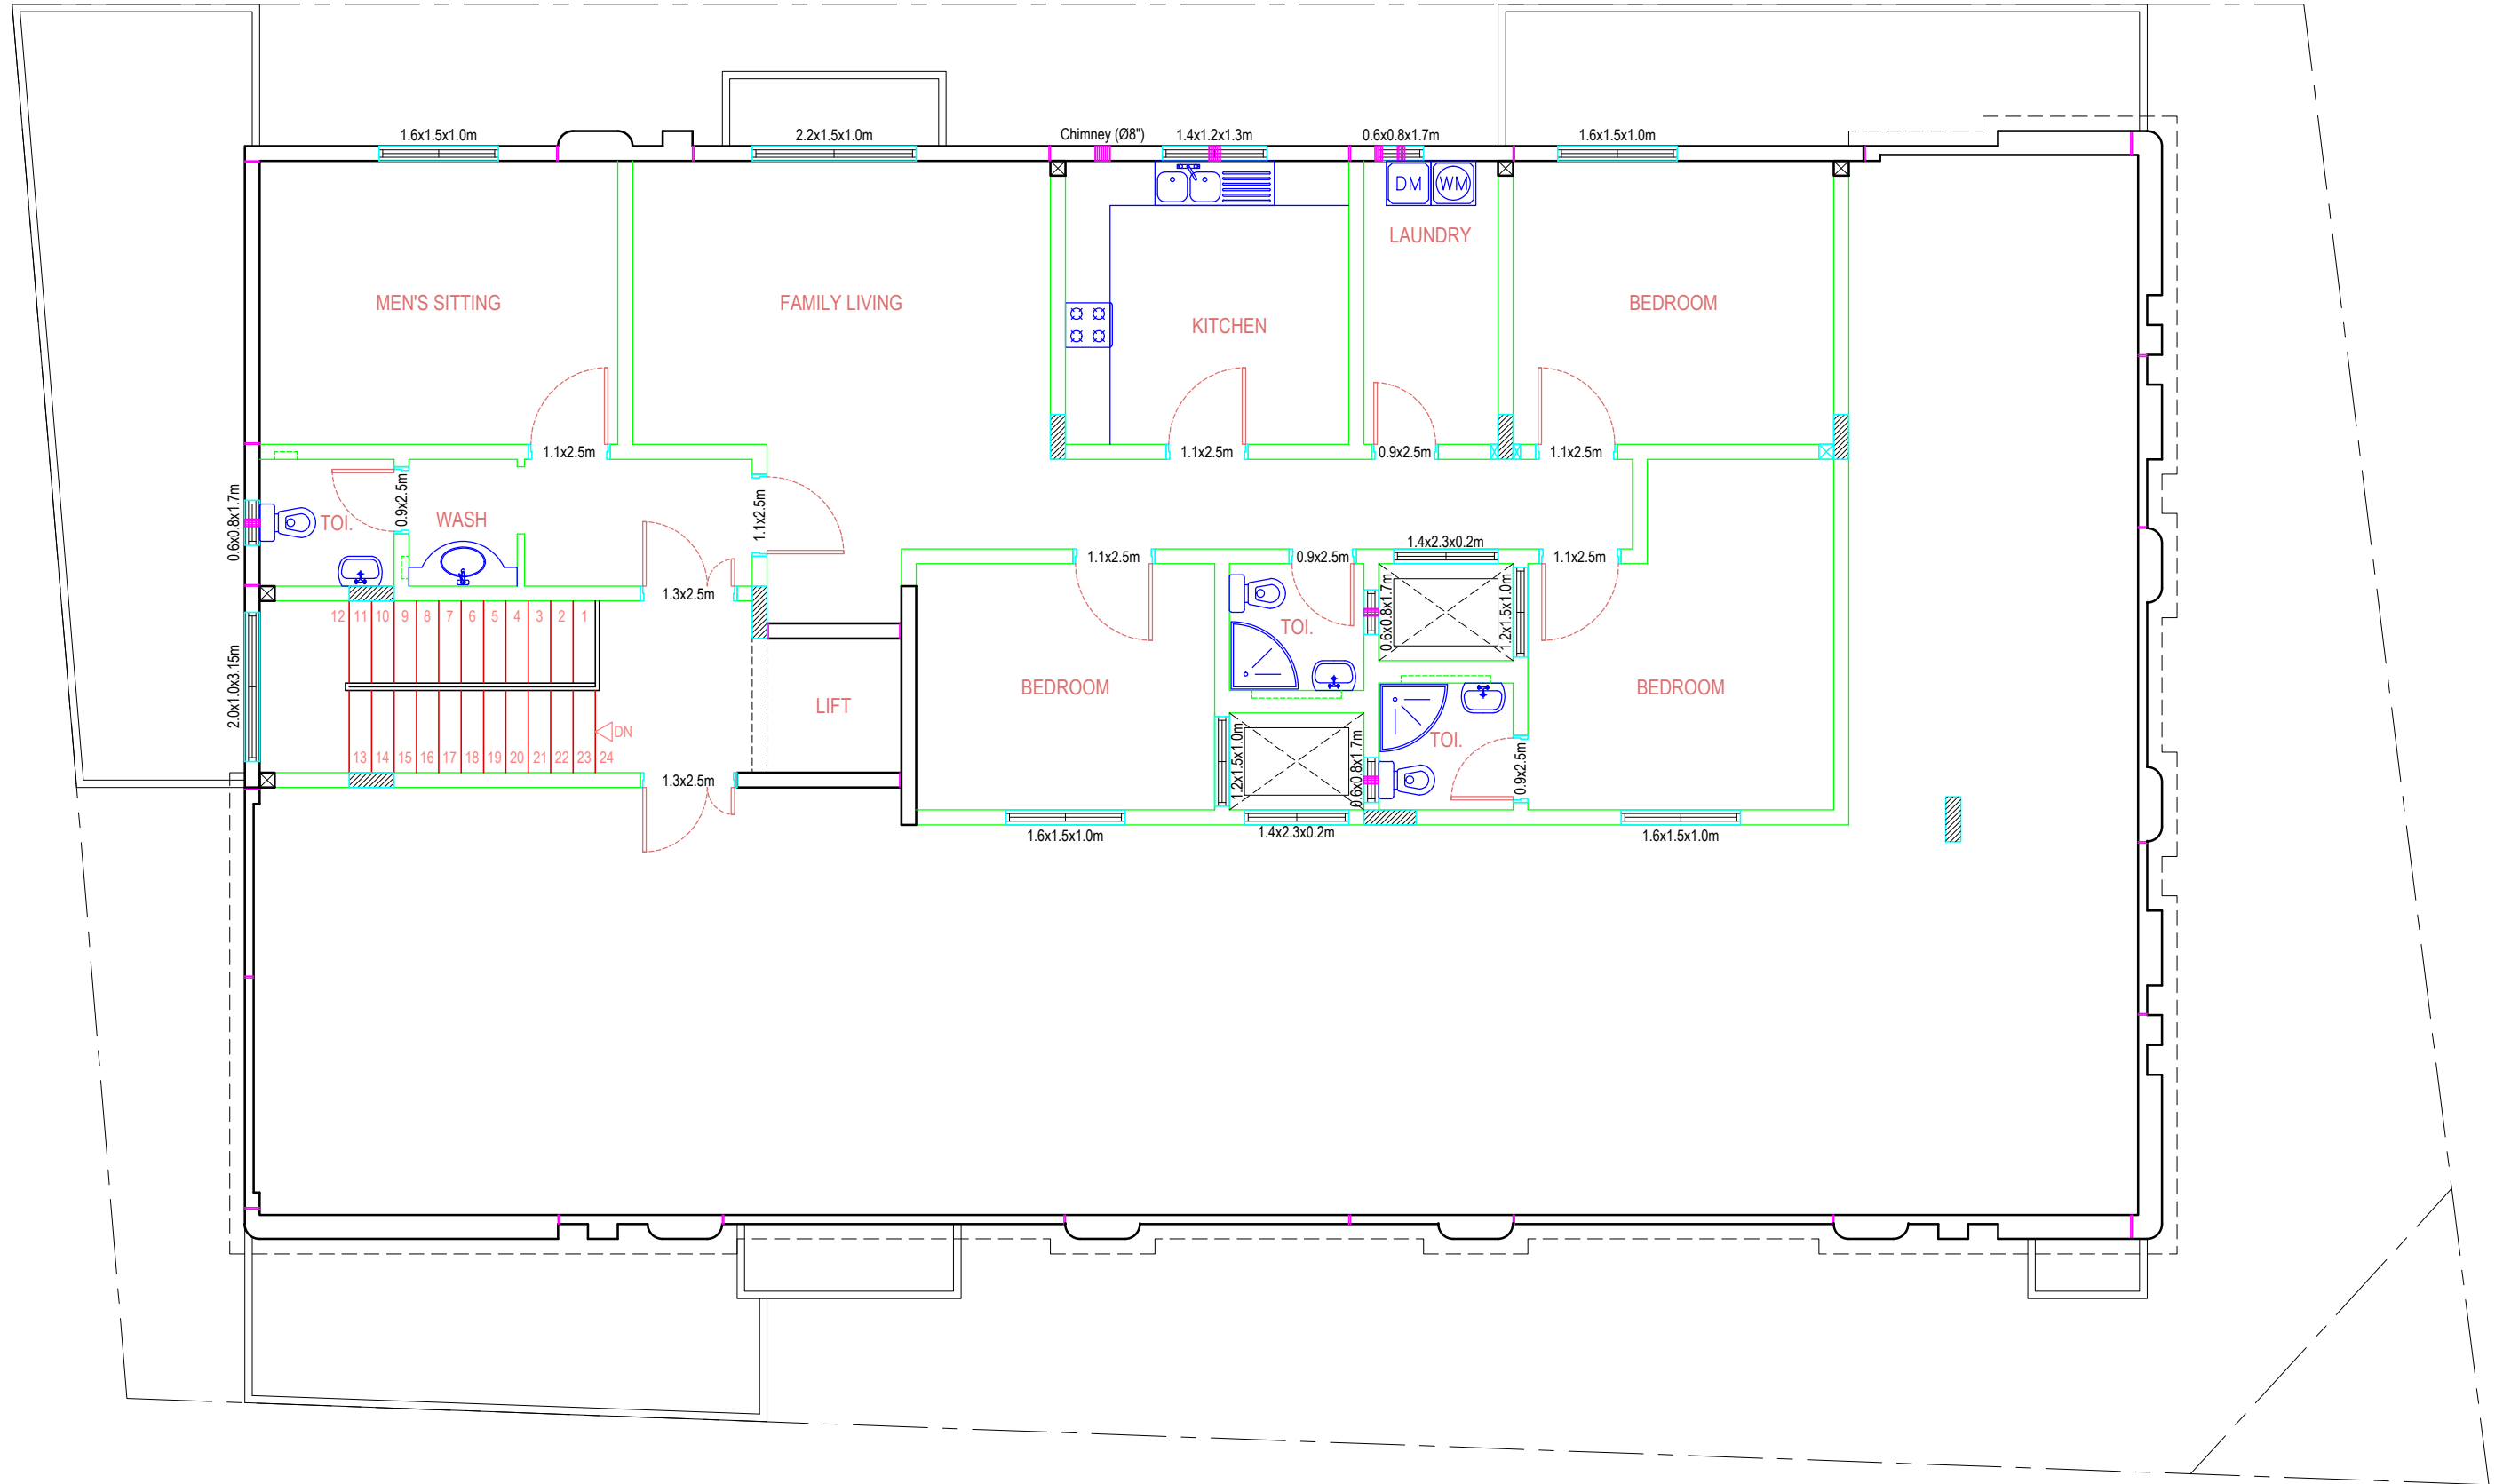


GROUND FLOOR - SAEED JASSIM AL-YOUSEF

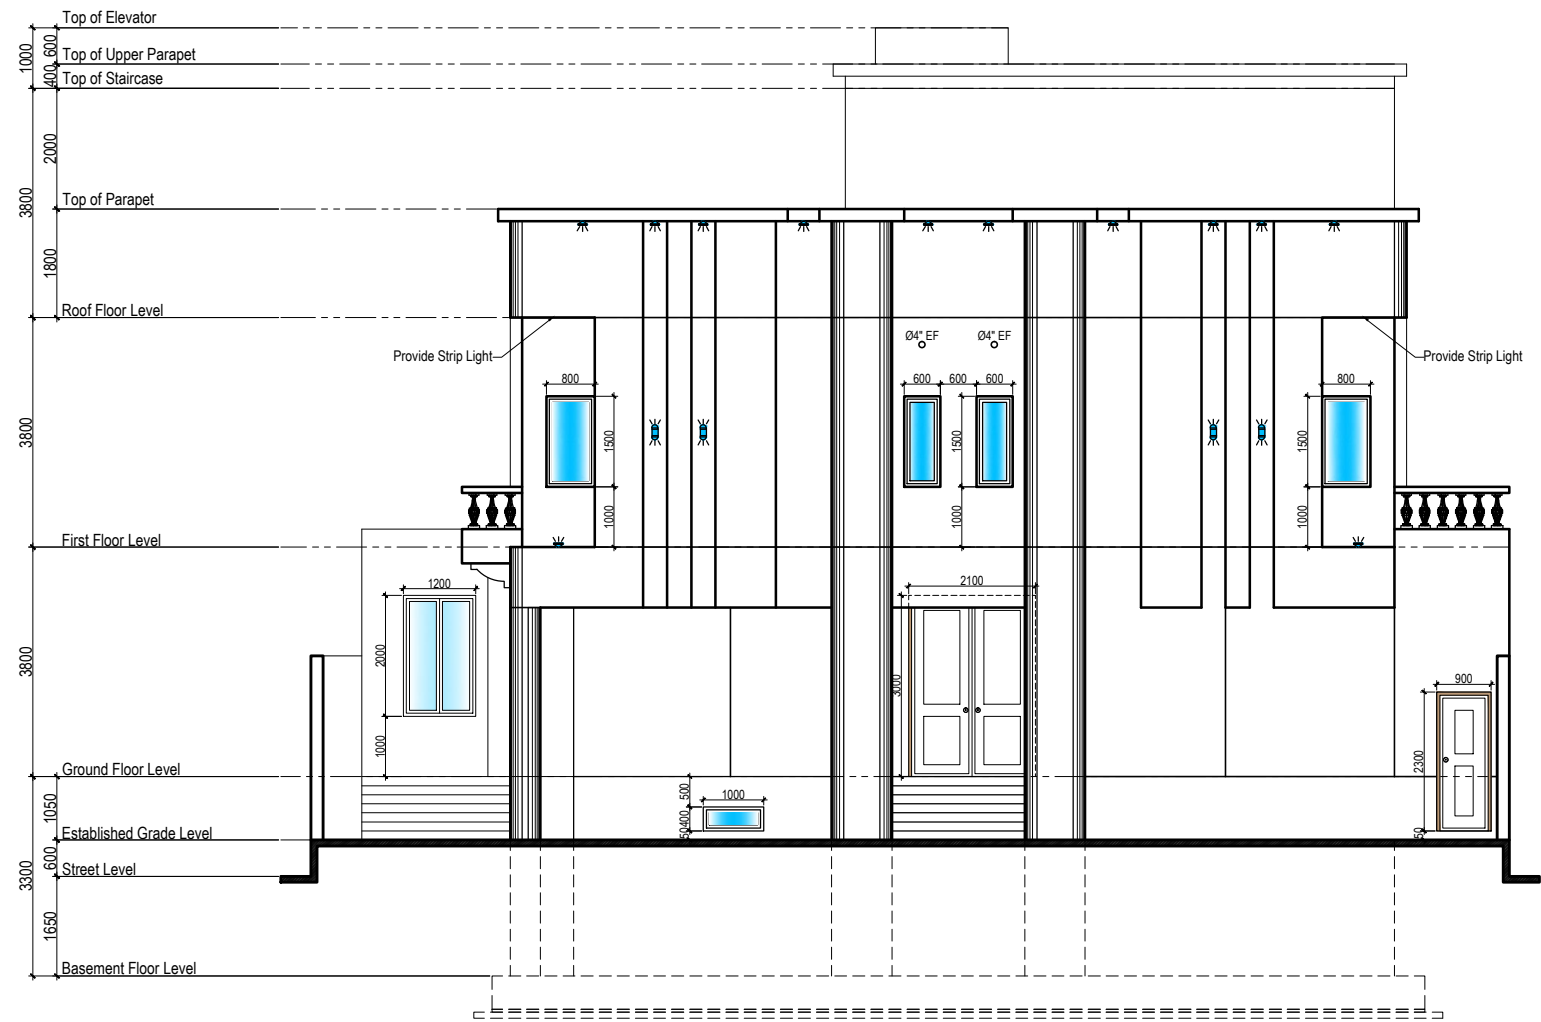


SOUTH / FRONT ELEVATION

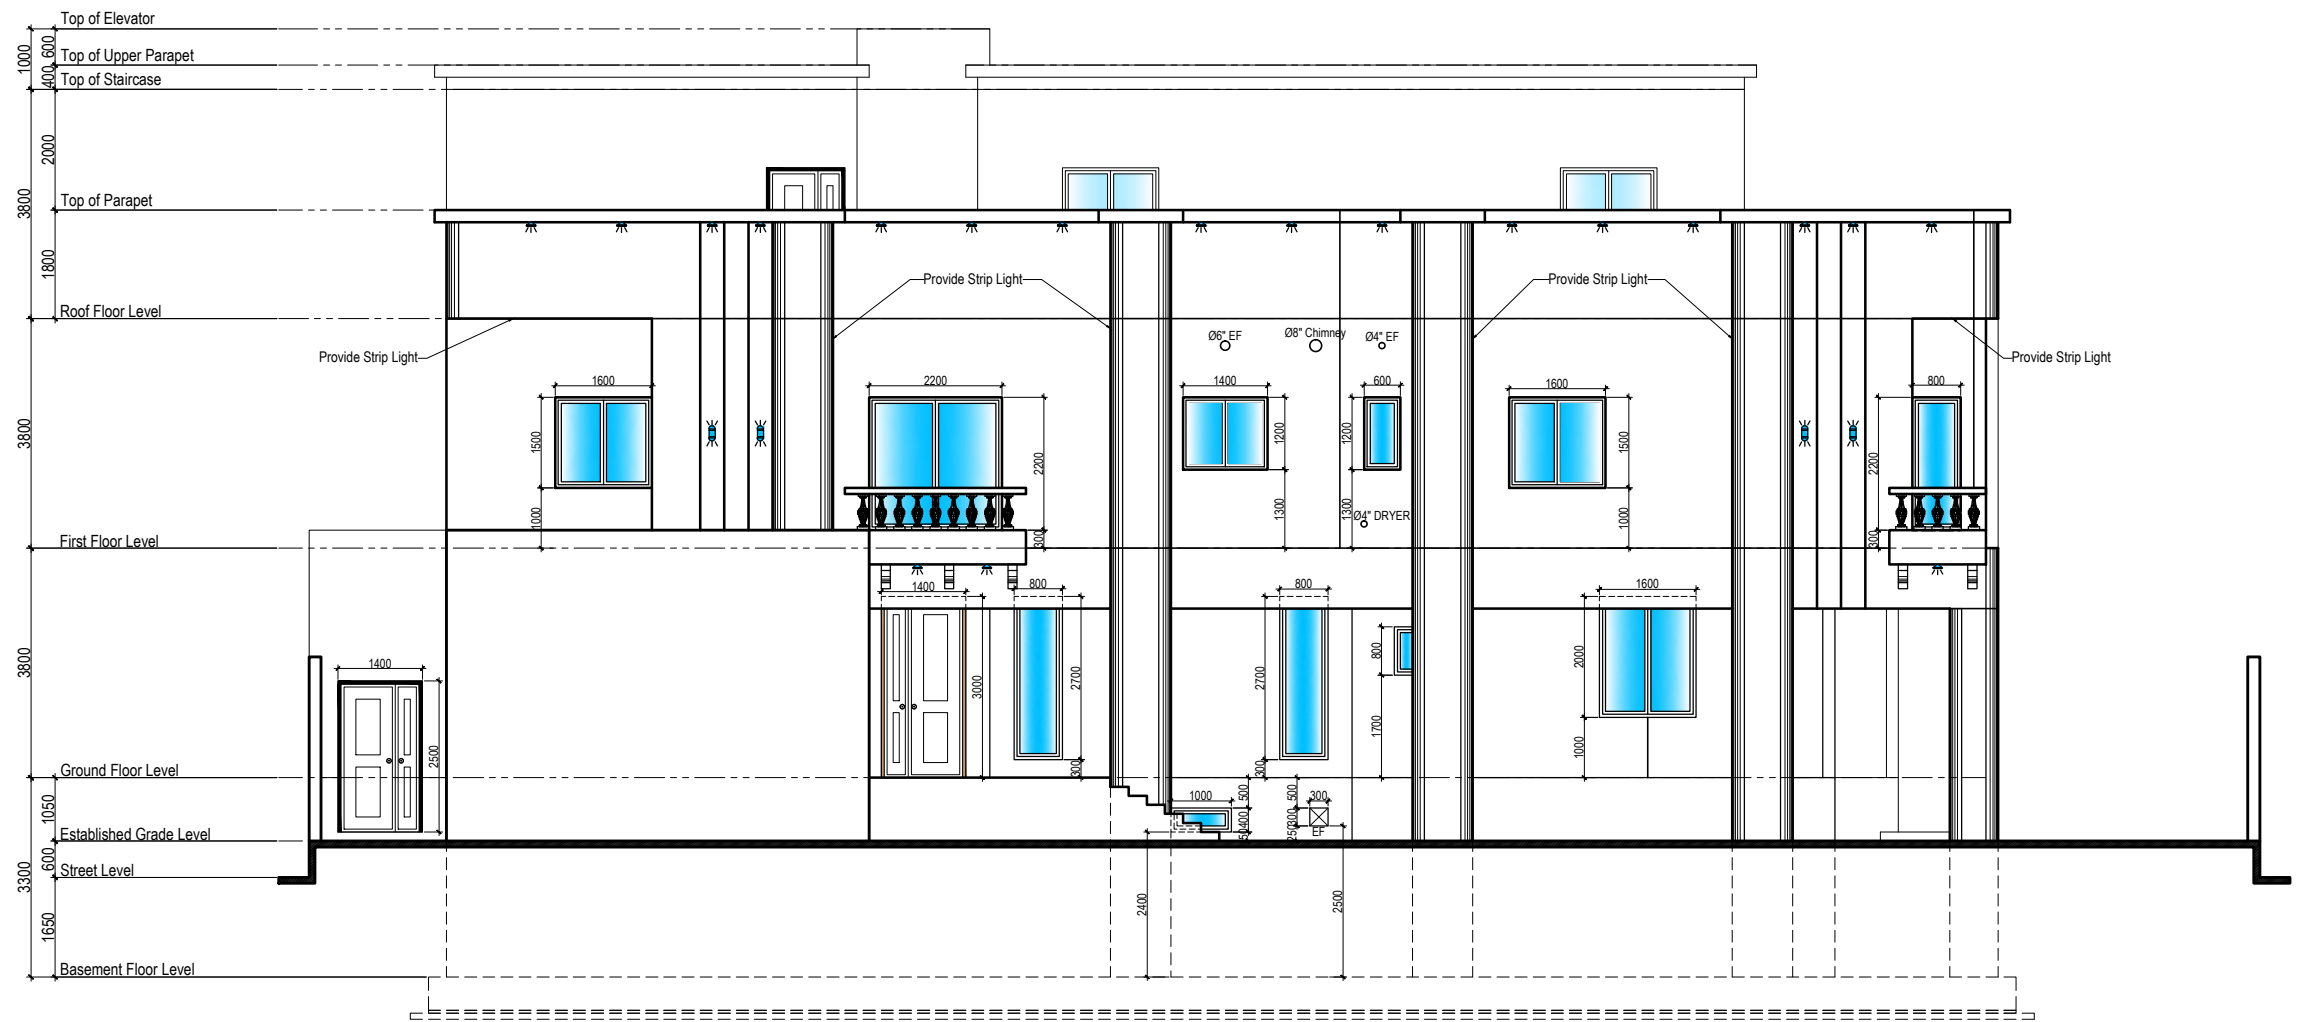

WEST / LEFT ELEVATION

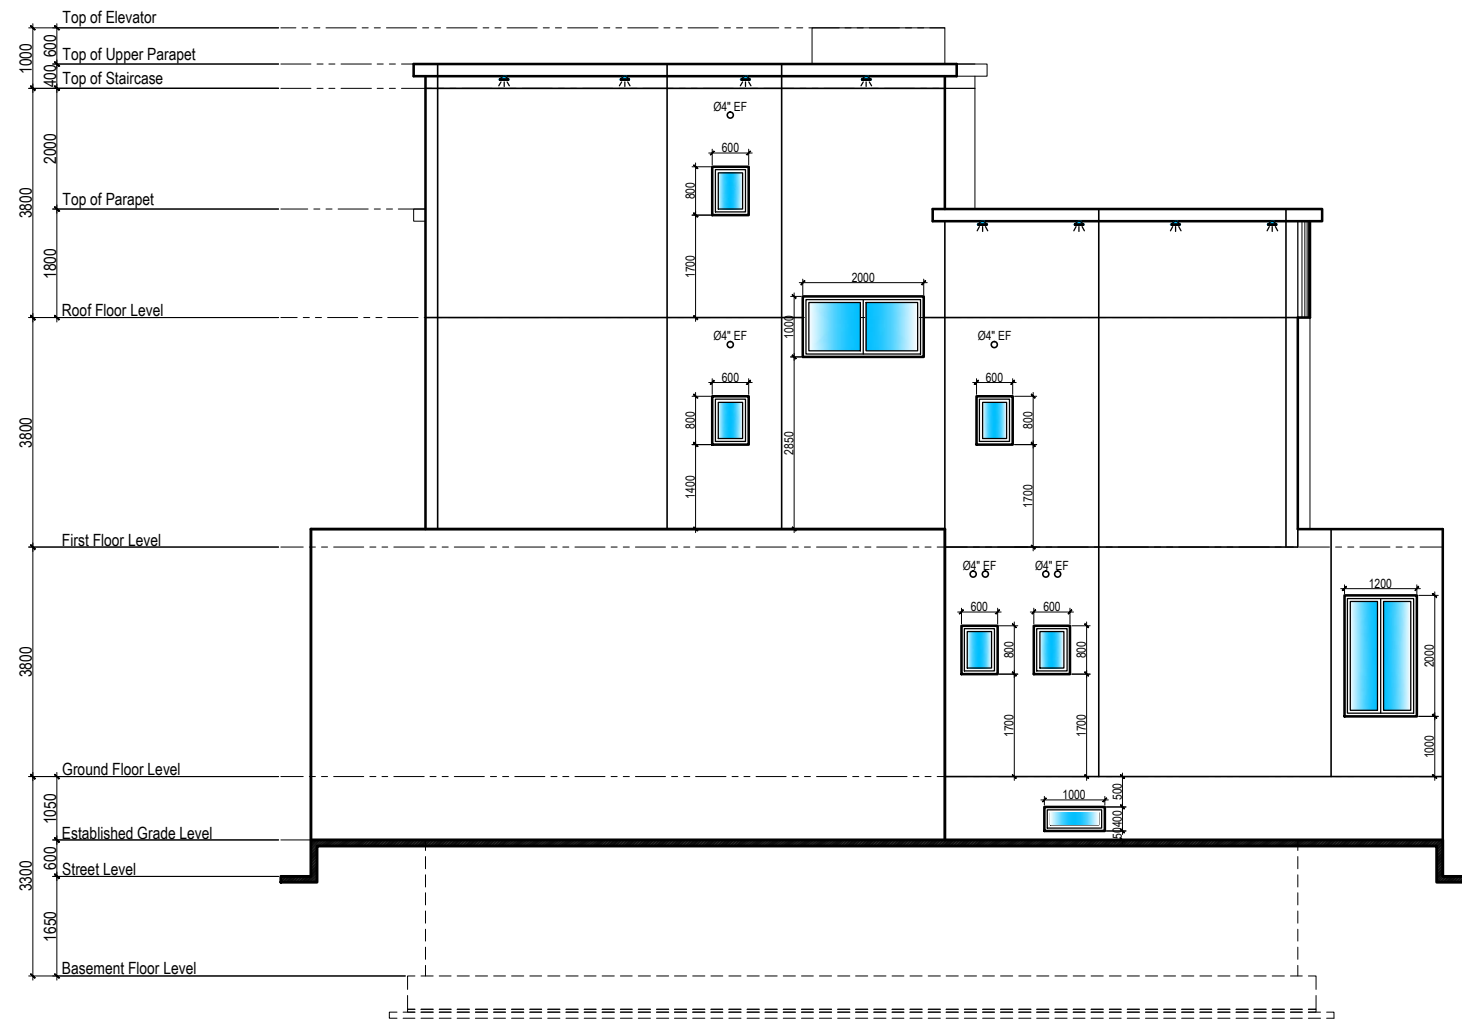

NORTH / REAR ELEVATION

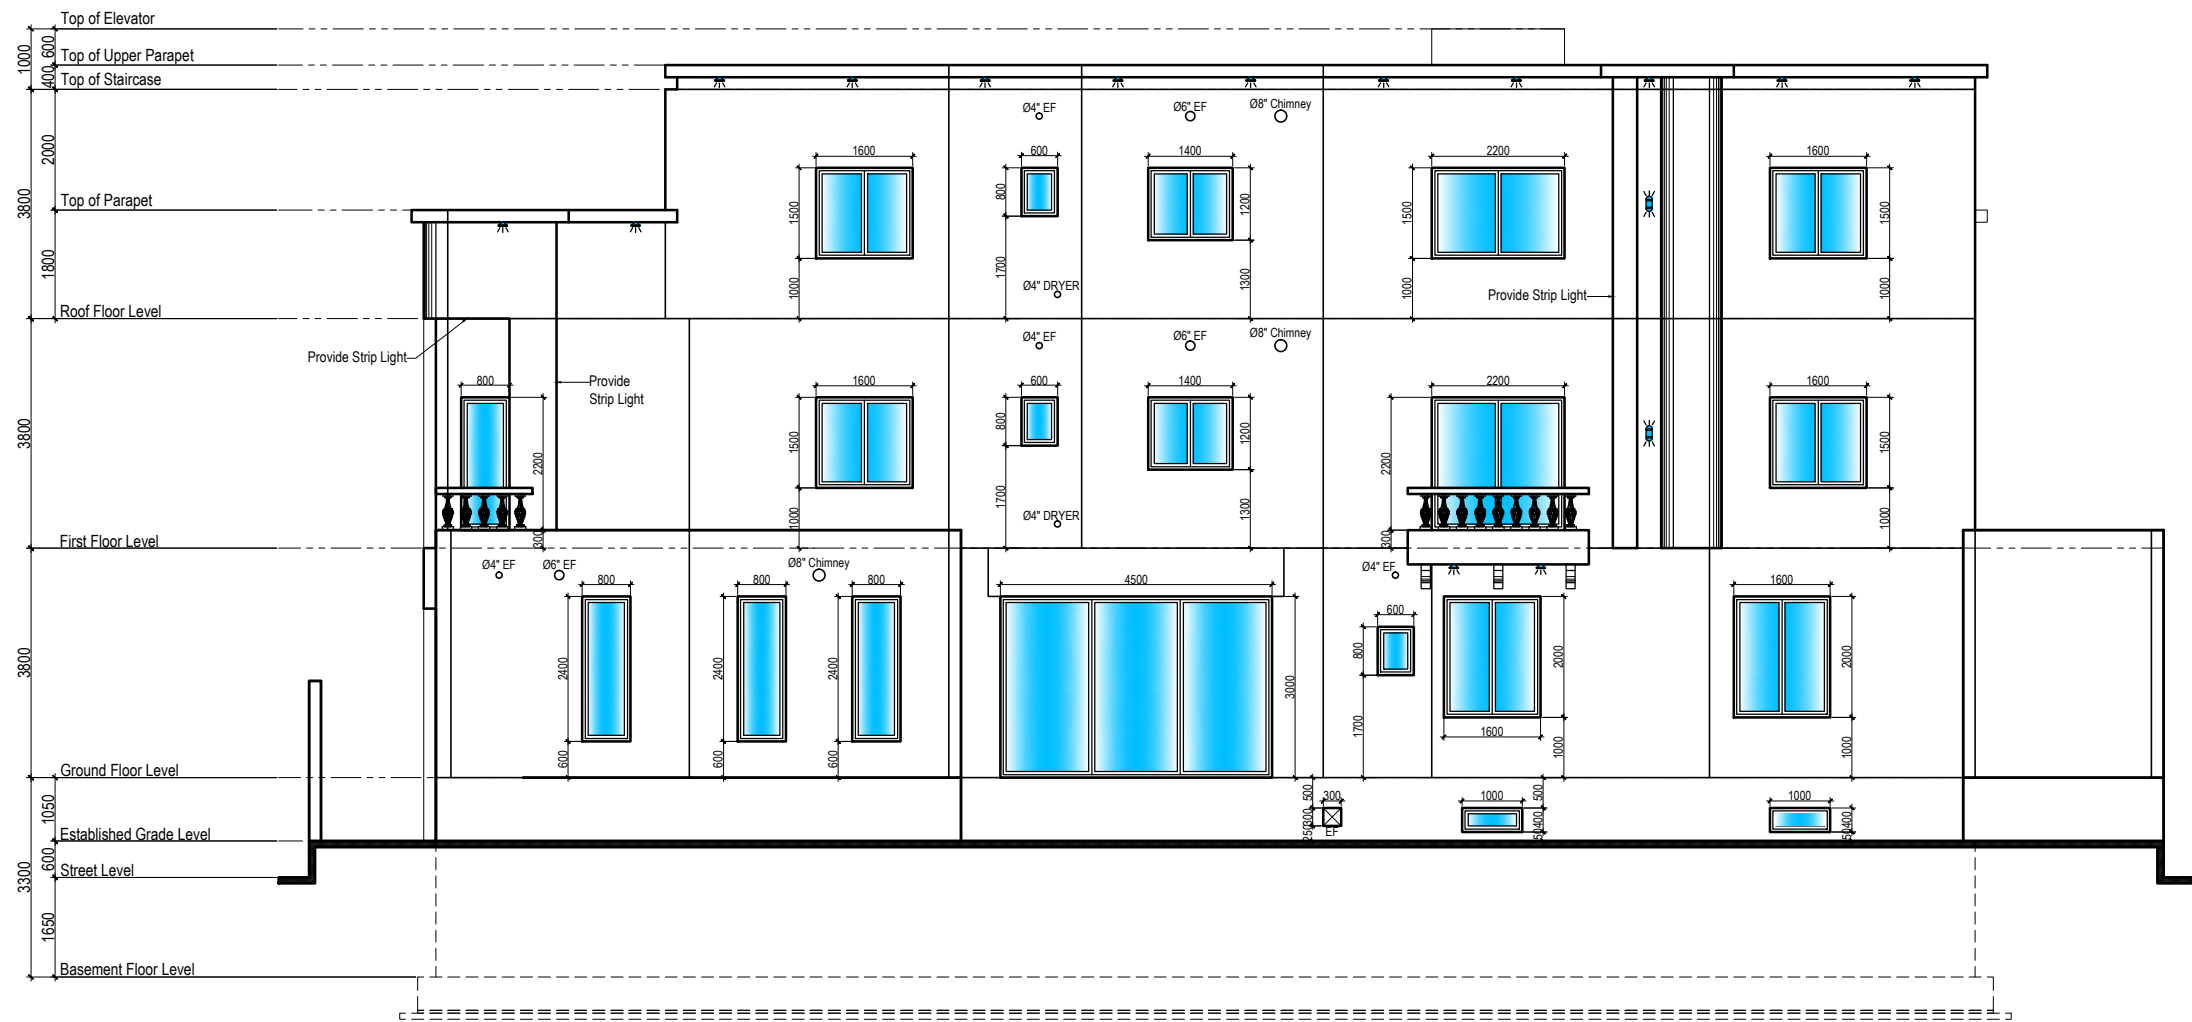

EAST / RIGHT ELEVATION